


SEWER PLAN NEW MILFORD, CONNECTICUT

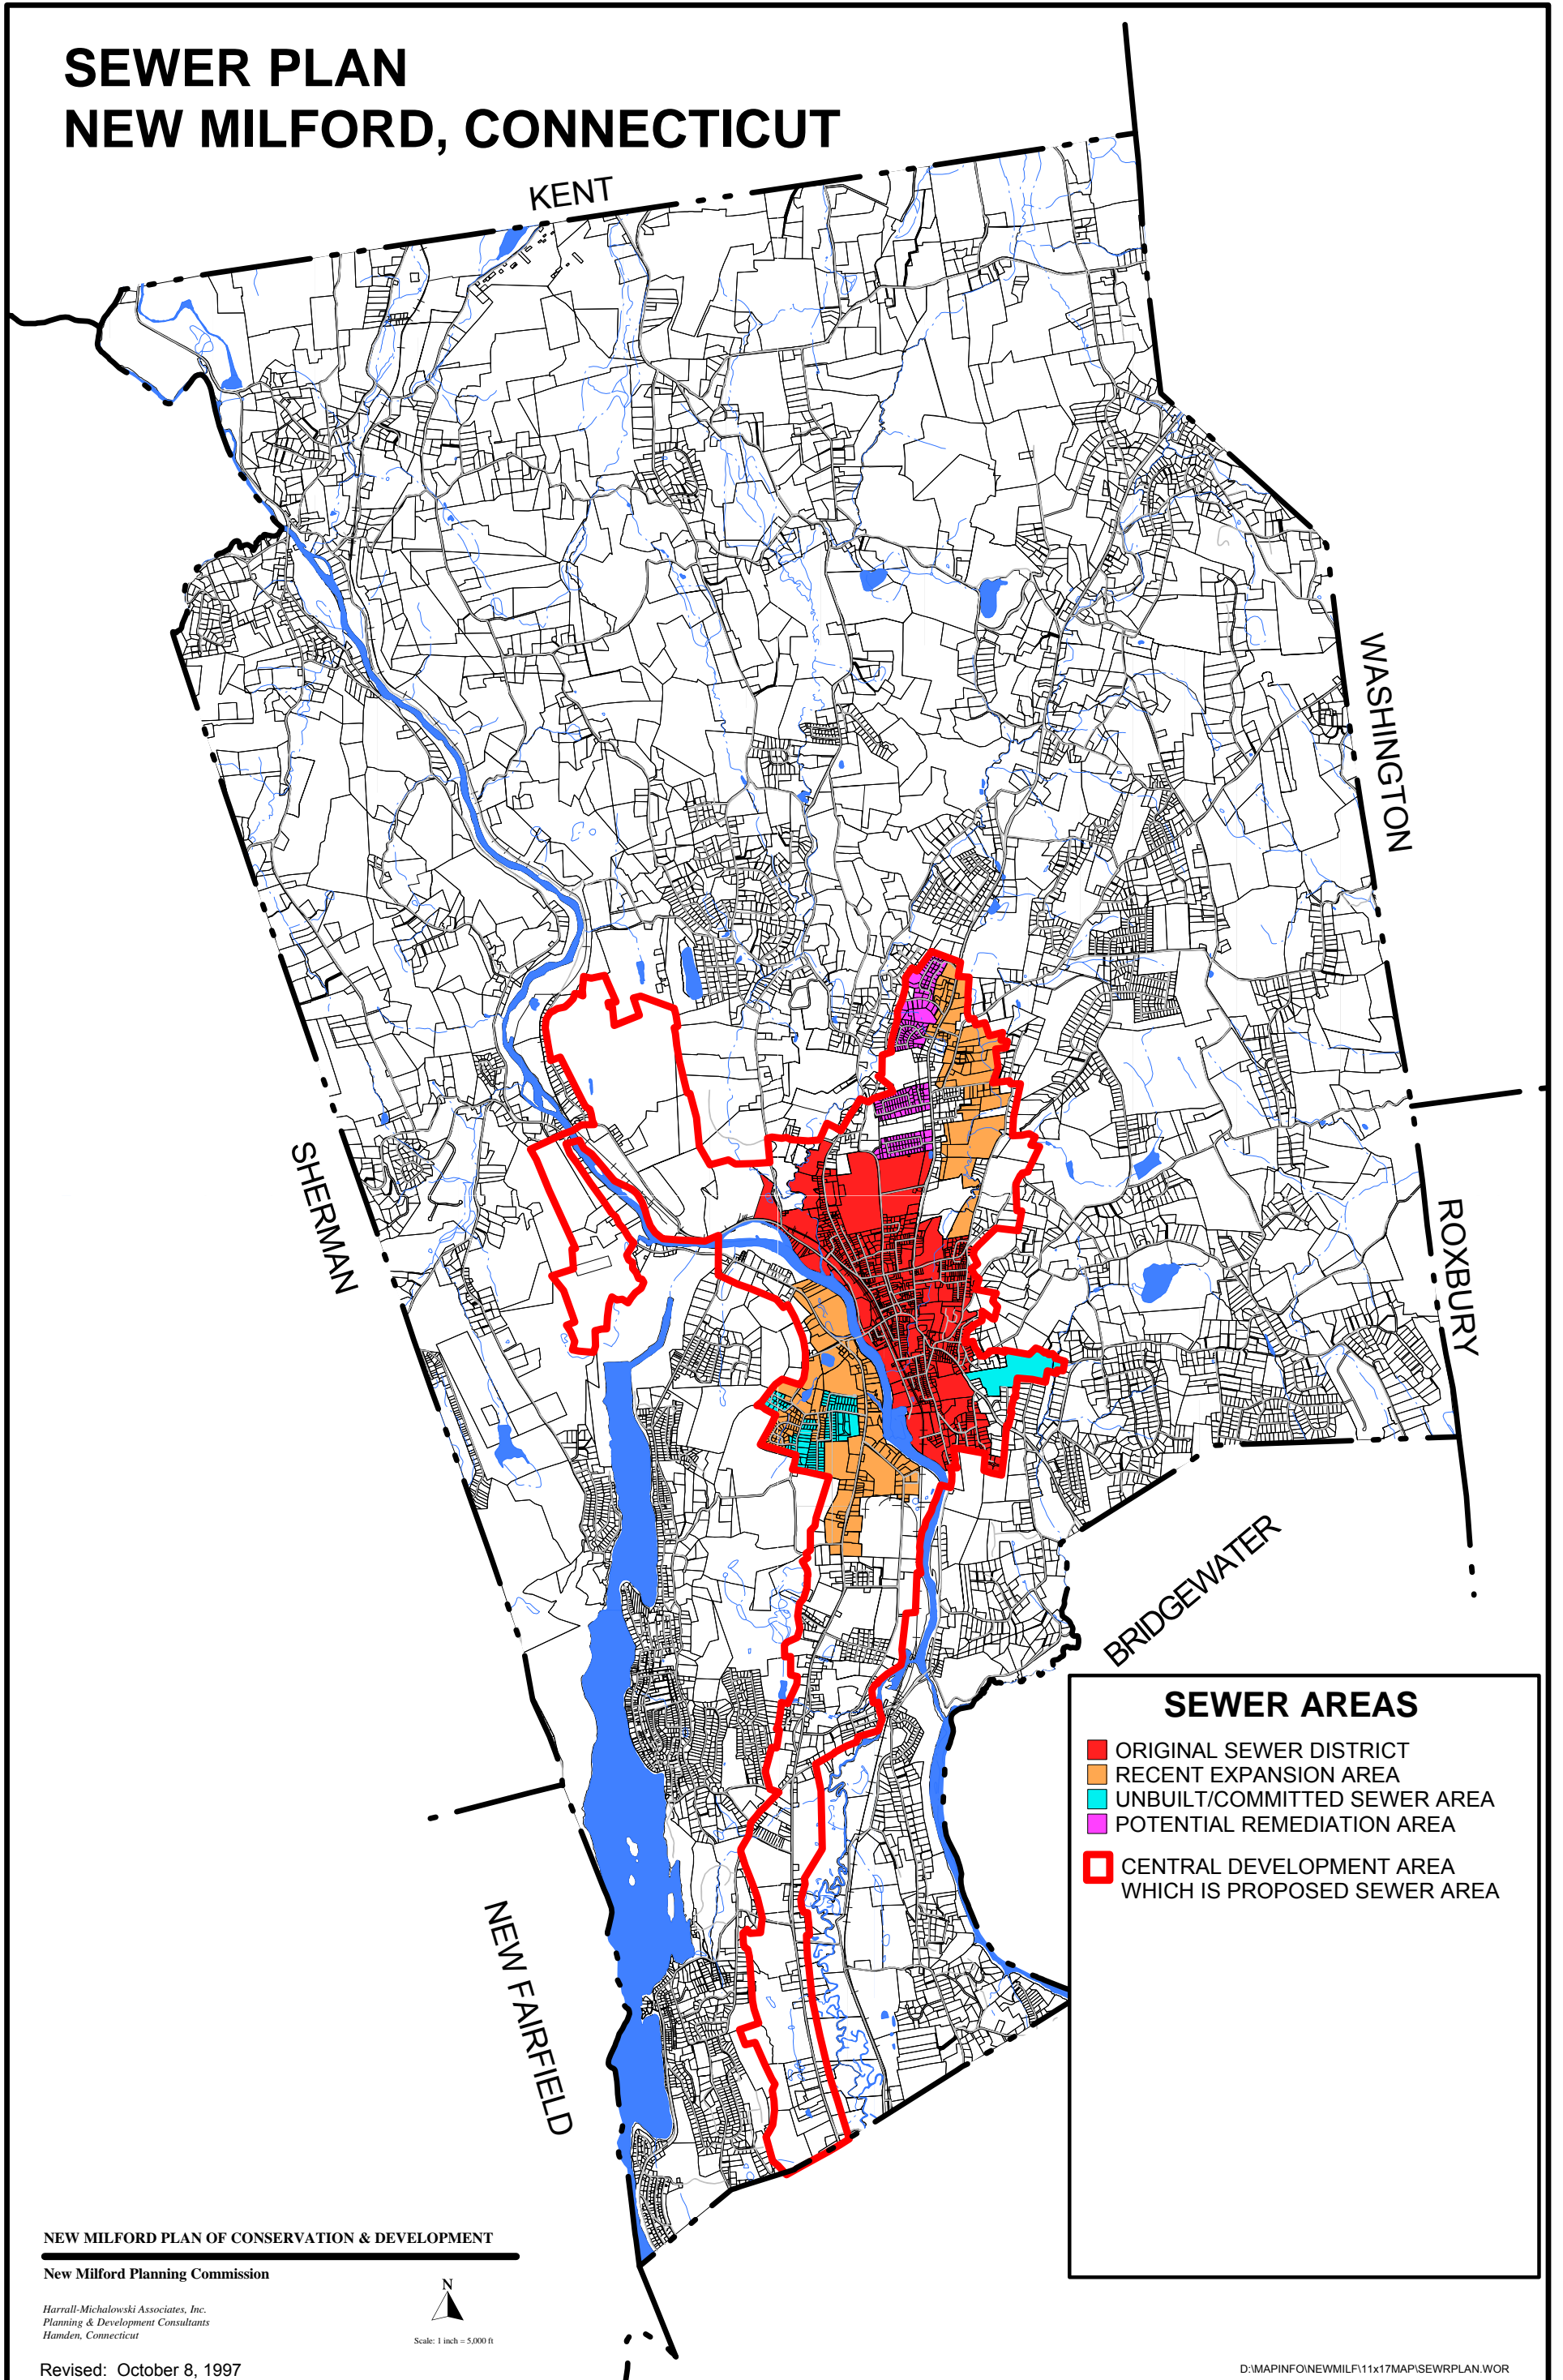

NEW MILFORD PLAN OF CONSERVATION & DEVELOPMENT

New Milford Planning Commission

Harrall-Michalowski Associates, Inc.
Planning & Development Consultants
Hamden, Connecticut



Scale: 1 inch = 5,000 ft

Revised: October 8, 1997

D:\MAPINFO\NEWMILF\11x17MAP\SEWRPLAN.WOR